


NOTE: ALL METER VAULT INSTALLATIONS TO HAVE A PRECONSTRUCTION MEETING WITH THE WATER DEPT. SCHEDULED PRIOR TO INSTALLATION.

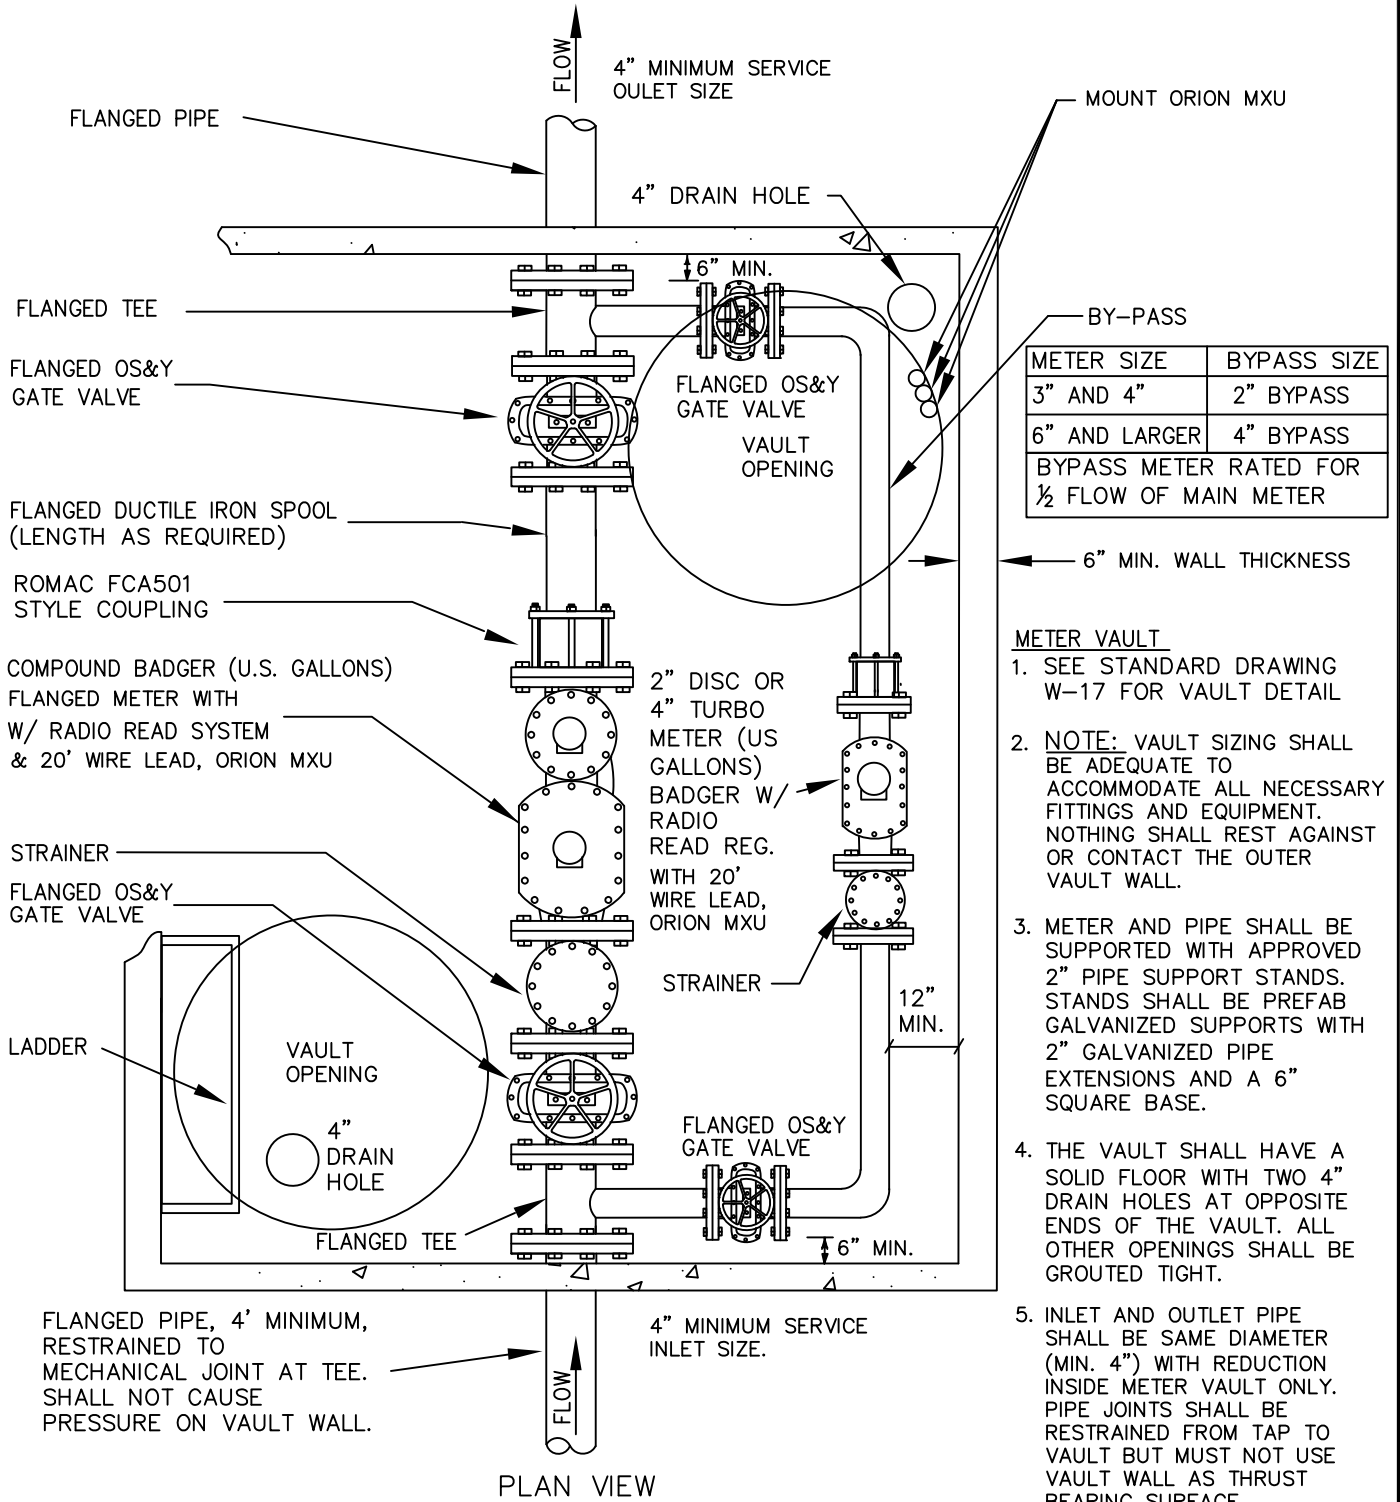

PLAN VIEW



CITY OF COEUR D'ALENE STANDARD DRAWING

**4" & LARGER DOMESTIC
METER VAULT SET**

APPROVED BY:

Chris Bodley
CITY ENGINEER, PE 10604

10/1/24
DATE:

DWG NO.

W-15